
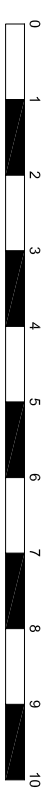
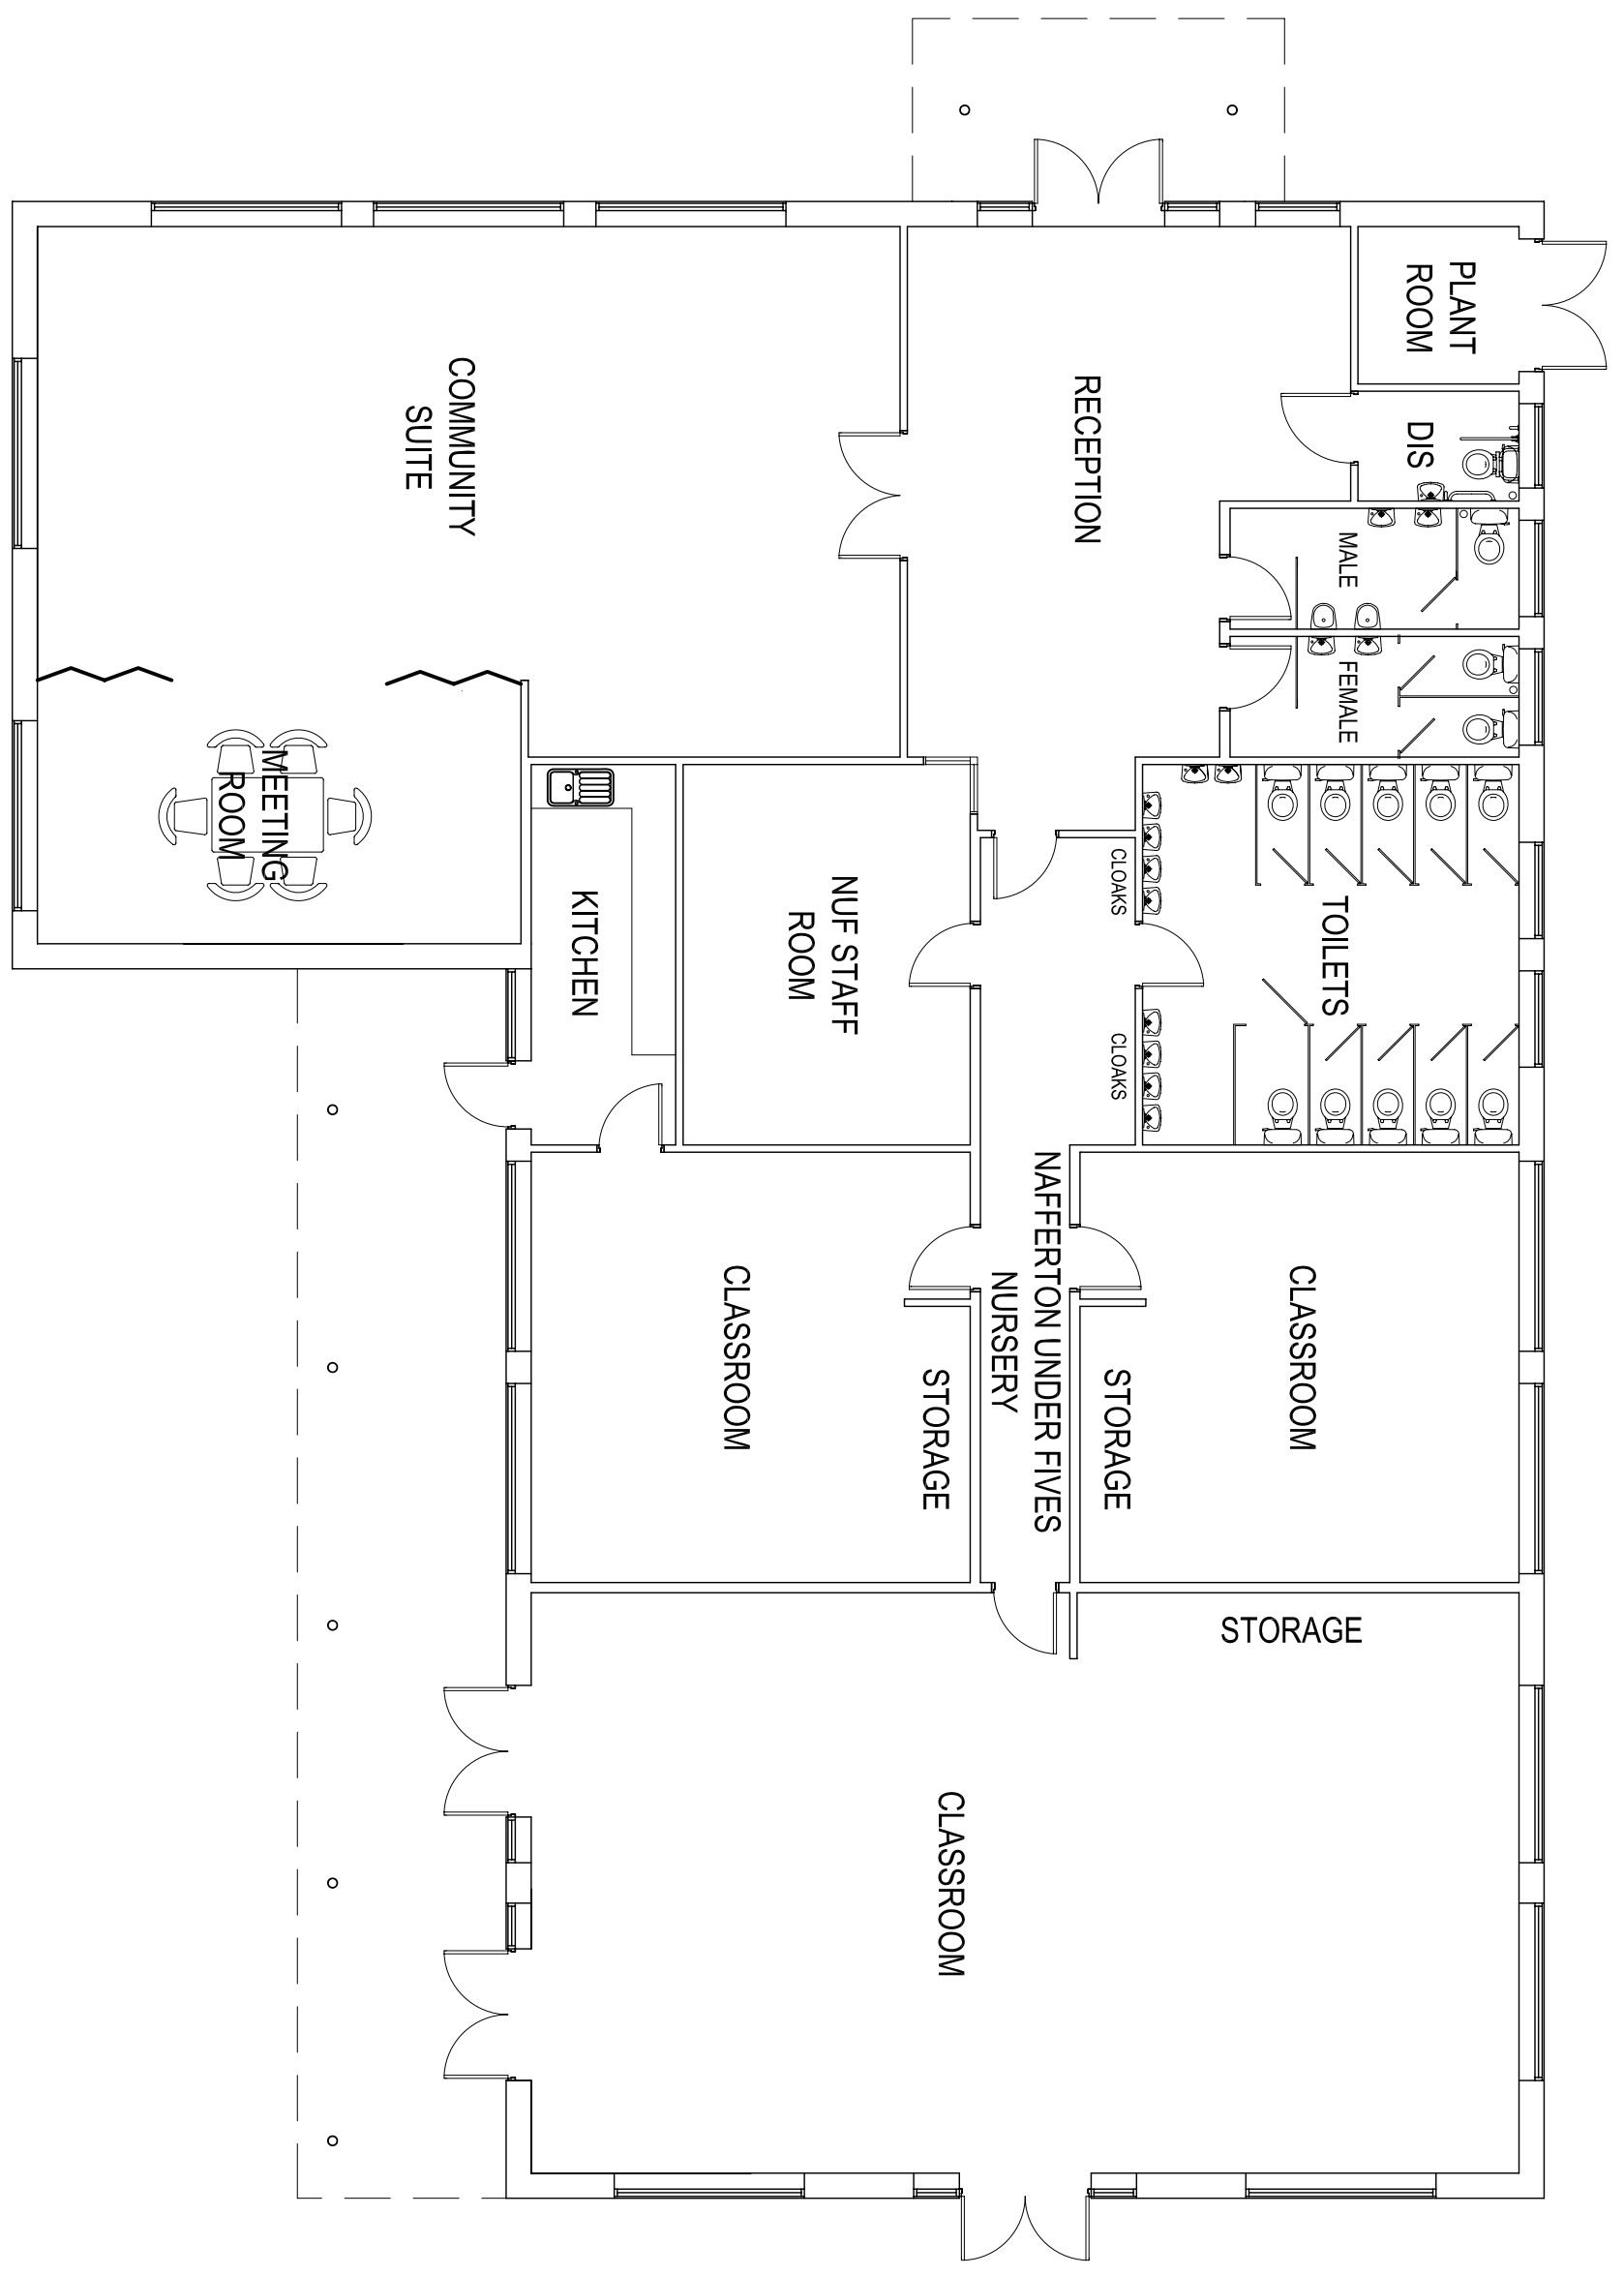


All dimensions must be checked on site and not scaled from this drawing  
 © copyright

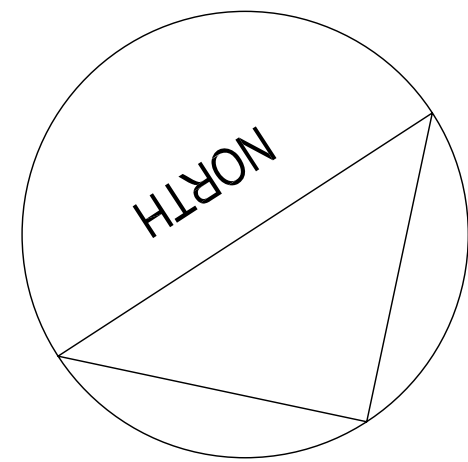

Date	Revisions

**piercy design**

Architects \* Designers \* Project Managers \* Planning Specialists

6 Wilkin Street  
 Edington upon Hill  
 NU2 8HU  
 Telephone: 01452 252415  
 Fax: 01452 218810  
 Email: [users@piercydesign.co.uk](mailto:users@piercydesign.co.uk)

**Client**  
 Nafferton Feoffee Trust

**Job Title**  
 Nafferton Under Fives  
 Nursery and Community Hub  
 Bridlington Road  
 Nafferton

**Drawing Title**  
 Proposed Plan

Status	
Planning	
Date	Scale
24.11.09	1:100@A2
Drawn	Checked
CR	Approved
Eng No.	Rev.
29033/P02	